


RAILROAD STREET AND HOLLAND AVENUE SEWER REHABILITATION

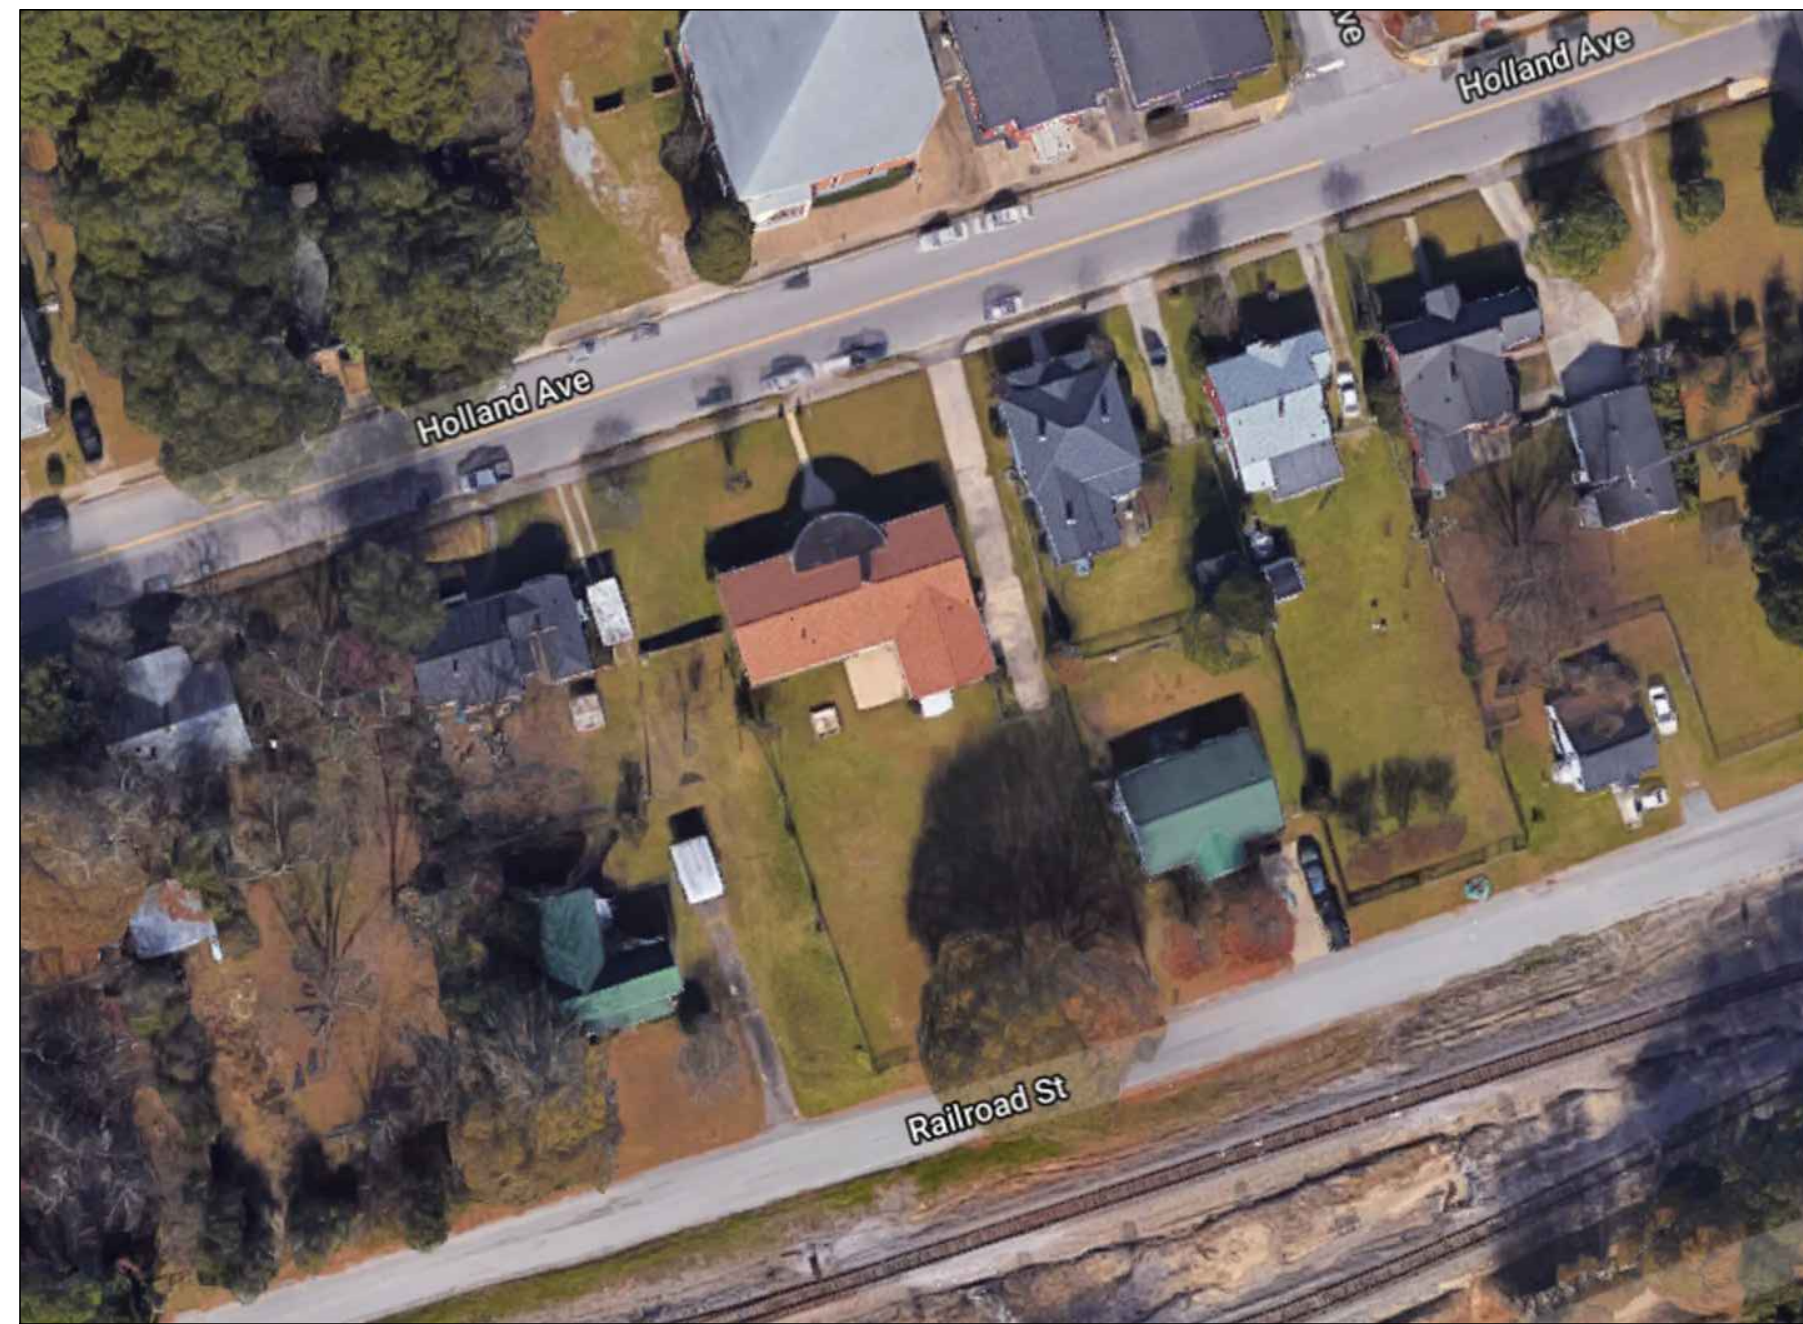

SITE LOCATION (NTS)

GENERAL NOTES

1. OWNER: CITY OF CAYCE UTILITY DEPARTMENT; 1800 12TH STREET, CAYCE, SC 29171
2. CONDUCT ALL CONSTRUCTION ACTIVITIES IN ACCORDANCE WITH ALL APPLICABLE O.S.H.A. REGULATIONS AND OTHER PREVAILING HEALTH AND SAFETY STANDARDS.
3. CONTRACTOR IS RESPONSIBLE FOR ALL MISCELLANEOUS ITEMS, NOT LISTED, BUT REQUIRED FOR CONSTRUCTION. ALL MATERIALS, WORKMANSHIP, INSTALLATION, ABANDONMENT, AND RESTORATION SHALL MEET OR EXCEED THE MINIMUM REQUIREMENTS OF THE CITY OF CAYCE AND SCDHEC. LACK OF DETAILS ON THE PLANS OR ABSENCE OF THE SPECIFIC INSTRUCTIONS SHALL NOT RELIEVE THE CONTRACTOR OF COMPLYING WITH ALL APPLICABLE CODES, REQUIREMENTS, REGULATIONS AND SPECIFICATIONS.
4. IMPLEMENT TRAFFIC CONTROL MEASURE IN ACCORDANCE WITH THE APPLICABLE STANDARDS AND REGULATIONS INCLUDING, BUT NO LIMITED TO, STANDARD SCDOT DRAWINGS, "THE MANUAL OF UNIFORM TRAFFIC CONTROL DEVICES" (MUTCD). WHEN ANY OPERATION ADVERSELY AFFECTS TRAFFIC CONTROL DEPLOY PROPER LIGHTING, BARRICADING, AND FLAGMEN AS NECESSARY FOR SITE SAFETY. ALL WORK WITHIN SCDOT RIGHT-OF-WAYS SHALL BE IN STRICT ACCORDANCE WITH ALL SCDOT REQUIREMENTS, INCLUDING BUT NOT LIMITED TO THE UTILITIES ACCOMMODATIONS MANUAL AND STANDARD TECHNICAL DRAWINGS.
5. ALL UTILITY MAINS TO BE ABANDONED/REMOVED SHALL REMAIN IN OPERATION UNTIL ALL NEW UTILITY LINES ARE INSTALLED, TESTED, AND APPROVED FOR OPERATION. ONCE THE UTILITY MAIN IS APPROVED, ALL SERVICES AND CONNECTIONS SHALL BE COMPLETED.
6. THE CONTRACTOR SHALL REMOVE ALL OBSTACLES THAT ARE IN CONFLICT WITH THE UTILITY LINE CONSTRUCTION AND REPLACE THEM IN THE SAME PRE-CONSTRUCTION CONDITION ONCE THE IMPROVEMENTS ARE IN PLACE. AT NO ADDITIONAL COST TO THE CITY OF CAYCE WITHOUT PRIOR APPROVAL.
7. ALL SEWER REHABILITATION WORK (INCLUDING BUT NO LIMITED TO CIPP LINING AND MANHOLE REHABILITATION) TO MEET OR EXCEED THE NATIONAL ASSOCIATION OF SEWER SERVICE COMPANIES (NASSCO) STANDARD SPECIFICATIONS GUIDELINES FOR SEWER COLLECTION SYSTEM MAINTENANCE AND REHABILITATION, LATEST EDITION.
8. PRE-QUALIFICATION IS REQUIRED FOR ALL CIPP LINING CONTRACTORS AND MANUFACTURERS PRIOR TO BEGINNING WORK. SEE STANDARD SPECIFICATIONS ITEM XII FOR ADDITIONAL INFORMATION.
9. PRE-QUALIFICATION IS REQUIRED FOR ALL CEMENTITIOUS LINER MANUFACTURERS FOR MANHOLE REHABILITATION PRIOR TO BEGINNING WORK. SEE STANDARD SPECIFICATIONS ITEM XII FOR ADDITIONAL INFORMATION.
10. DUE TO THE SIZE OF THE PROJECT DISTURBED AREA AN NPDES LAND DISTURBANCE PERMIT IS NOT REQUIRED HOWEVER THE CONTRACTOR IS STILL TO PROVIDE EROSION AND SEDIMENT CONTROL FOR ALL DISTURBED AREAS PER CITY STANDARD SPECIFICATIONS.

PROJECT OWNER

CITY OF CAYCE

CITY MAYOR

ELISE PARTIN

CITY MANAGER

TRACY HEGLER

UTILITIES DIRECTOR

BLAKE BRIDWELL




**Know what's below.
Call before you dig.**

CITY OF CAYCE, SC

SEWER LINING GRANT PROJECT
COVER SHEET

RAILROAD ST AND HOLLAND AVE SEWER
LINE REPLACEMENT

DATE: APRIL 2020
SCALE: NTS
SHEET: 1 OF 4

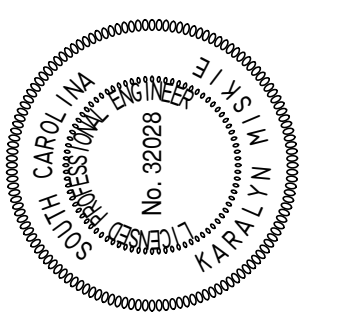

No.	DESCRIPTION	DATE



Engineering Division